


MAY 11 2007

Lamar Oil & Gas, Inc.  
Proposed ST 80, Well No. 1 & Pipeline  
Copano Bay, Aransas County, Texas

Notes:  
-Prepared by: Belaire Environmental, Inc., April 18, 2007 (CB).  
-Base map source: Maptech digitized nautical chart 11314\_1.kap.  
-Soundings are in feet, Mean Lower Low Water (MLLW) based on the tide staff at the Copano Bay Bridge in Mean Low Tide (MLT, COE Datum). MLLW is approximately equal to +1.7 ft MLT.

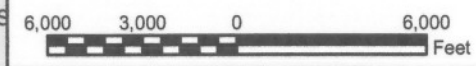

Proposed ST 80, Well no.1  
Surface Location  
X=2603315  
Y=102964  
State Plane, NAD-27  
Texas South Central Zone

Proposed Access


Proposed Pipeline  
(3,944 ft)

Dredged Access Channel for Permit no. 23489

Existing ST 81, Well no. 2  
X=2601080  
Y=101966  
State Plane, NAD-27  
Texas South Central Zone




Project Area

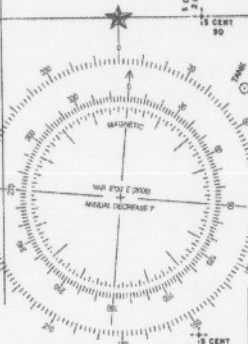

Agent: *Pratt* SW6-2007-902  
BELAIRE ENVIRONMENTAL, INC.  
P.O. Box 741  
Rockport, TX 78382  
Page 1 of 6

PROPOSED ST 80, WELL NO. 1 SURFACE LOCATION,  
PROPOSED PIPELINE FROM PROPOSED ST 80, WELL NO. 1  
SURFACE LOCATION TO EXISTING ST 81, WELL NO. 2 AND  
ACCESS, COPANO BAY, ARANSAS COUNTY, TEXAS  
LAMAR OIL & GAS, INC.  
P.O. BOX 2197  
ROCKPORT, TEXAS 78381

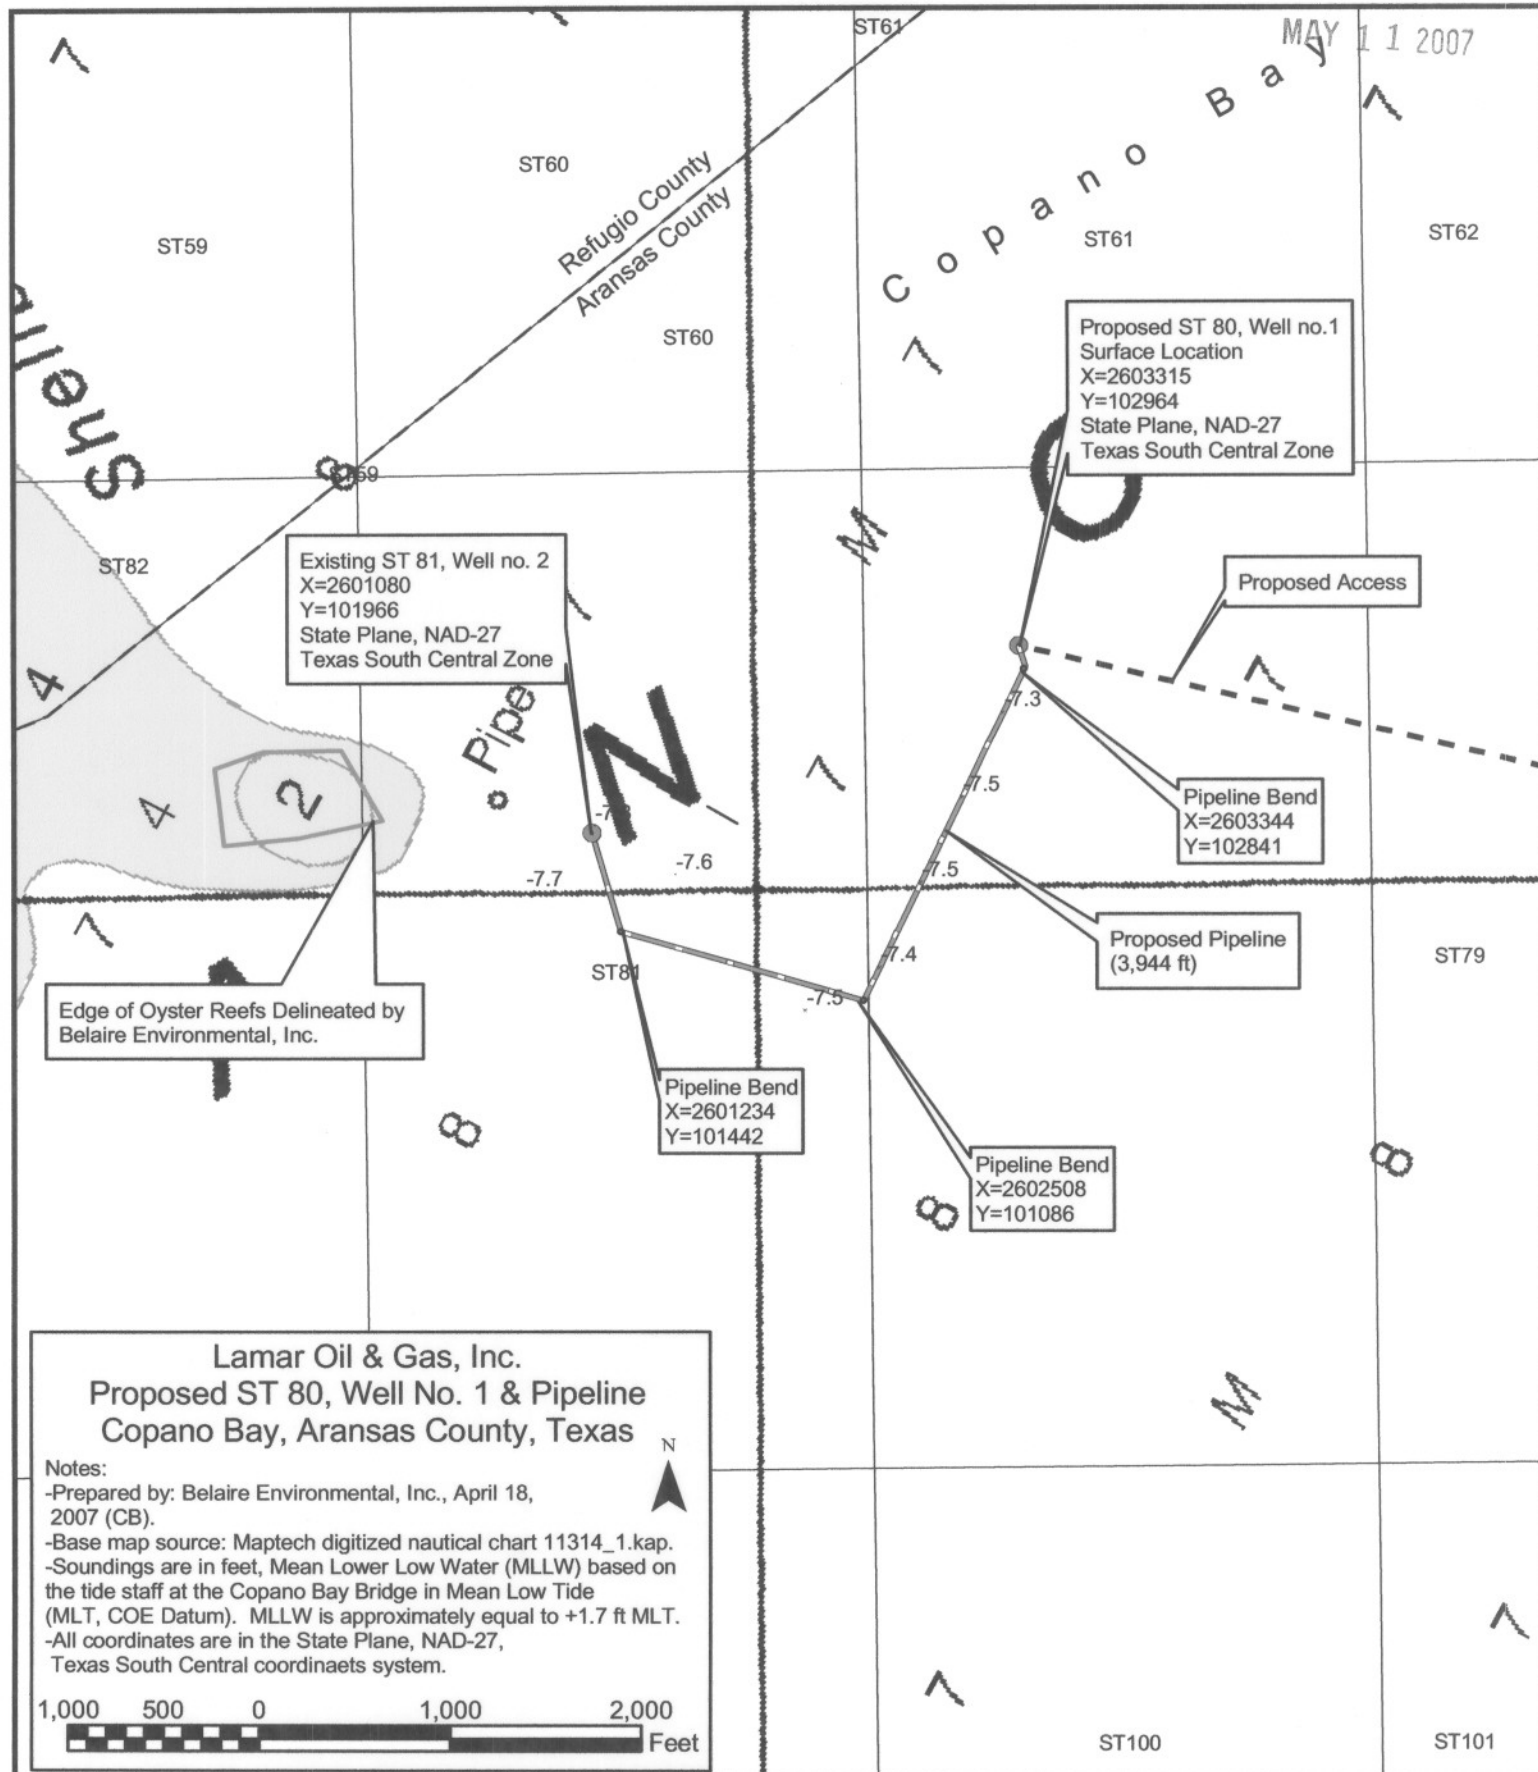

PROPOSED ST 80, WELL NO. 1 SURFACE LOCATION,  
PROPOSED PIPELINE FROM PROPOSED ST 80, WELL NO. 1  
SURFACE LOCATION TO EXISTING ST 81 WELL NO. 2 AND  
ACCESS, COPANO BAY, ARANSAS COUNTY, TEXAS


LAMAR OIL & GAS, INC.  
P.O. BOX 2197  
ROCKPORT, TEXAS 78381

-Agent:  
Permit SWG-2007-902  
BELAIRE ENVIRONMENTAL, INC.  
P.O. Box 741 Rockport, TX 78382

April 30, 2007

Page 2 of 6

MAY 11 2007

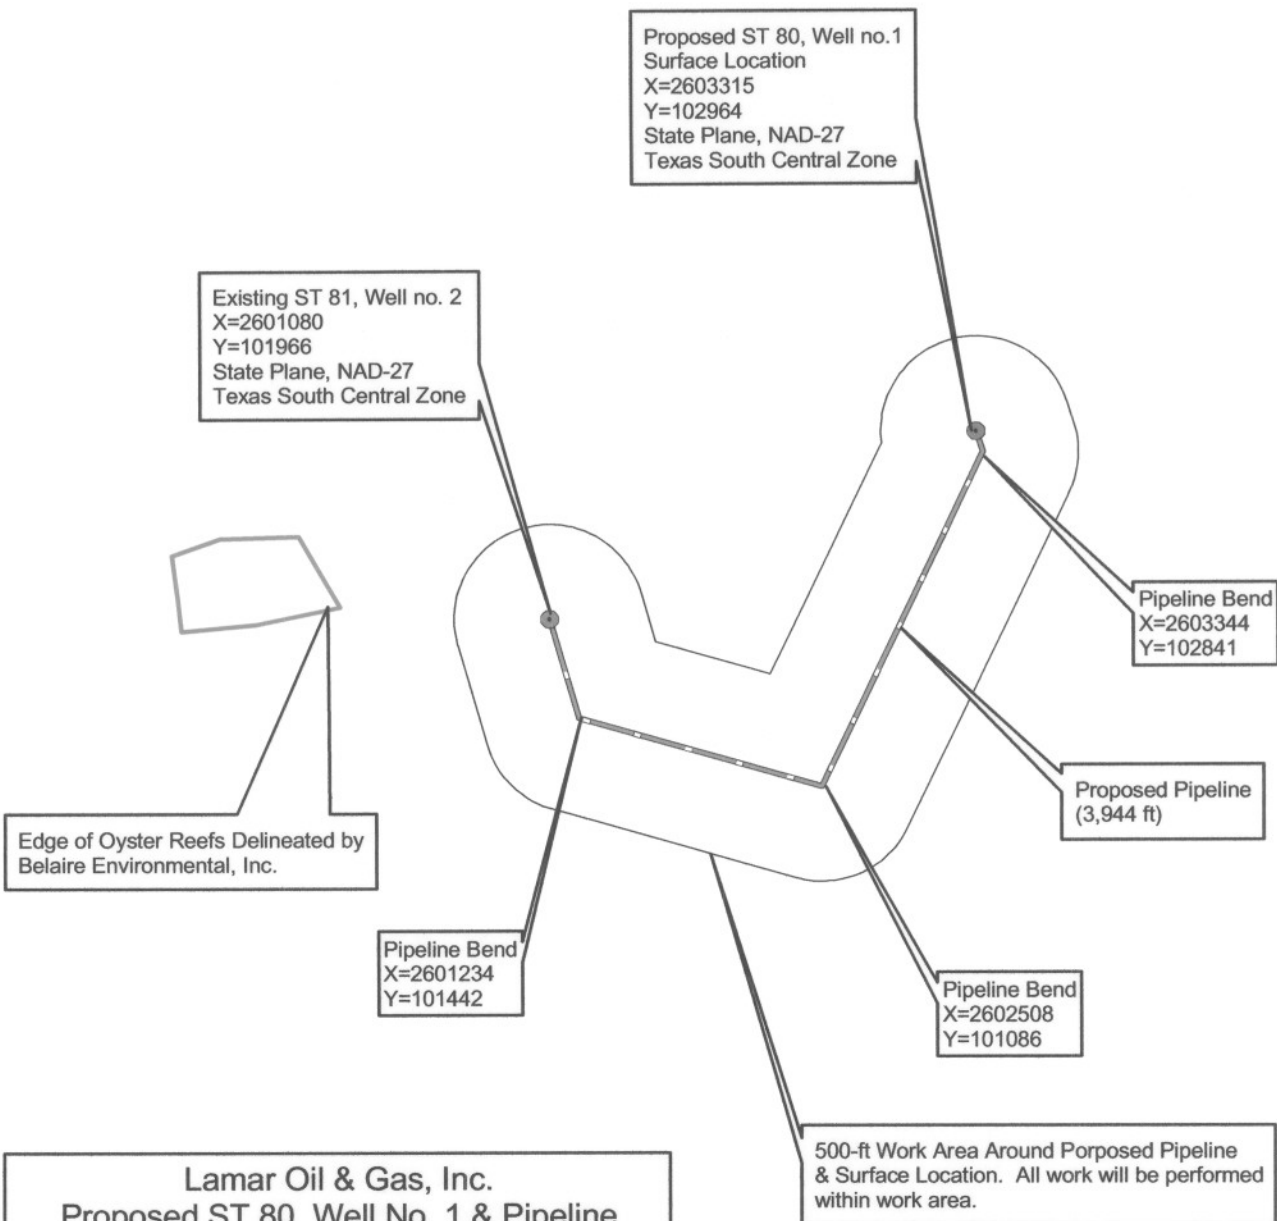

**Lamar Oil & Gas, Inc.**  
**Proposed ST 80, Well No. 1 & Pipeline**  
**Copano Bay, Aransas County, Texas**

**Notes:**

- Prepared by: Belaire Environmental, Inc., April 19, 2007 (CB).
- Base map source: Maptech digitized nautical chart 11314\_1.kap.
- Soundings are in feet, Mean Lower Low Water (MLLW) based on the tide staff at the Copano Bay Bridge in Mean Low Tide (MLT, COE Datum). MLLW is approximately equal to +1.7 ft MLT.
- All coordinates are in the State Plane, NAD-27, Texas South Central coordinaets system.

1,000 500 0 1,000  
Feet

PROPOSED ST 80, WELL NO. 1 SURFACE LOCATION,  
PROPOSED PIPELINE FROM PROPOSED ST 80, WELL NO. 1  
SURFACE LOCATION TO EXISTING ST 81, WELL NO. 2 AND  
ACCESS, COPANO BAY, ARANSAS COUNTY, TEXAS

LAMAR OIL & GAS, INC.  
P.O. BOX 2197  
ROCKPORT, TEXAS 78381

Agent:

BELAIRE ENVIRONMENTAL, INC.  
P.O. Box 741 Rockport, TX 78382

April 30, 2007


Page 3 of 6

# TYPICAL DRILLING BARGE (PLAN VIEW)

MAY 11 2007


WASHED GRAVEL, CRUSHED ROCK,  
OR SHELL PAD (VARIABLE HEIGHT)

KEYWAY

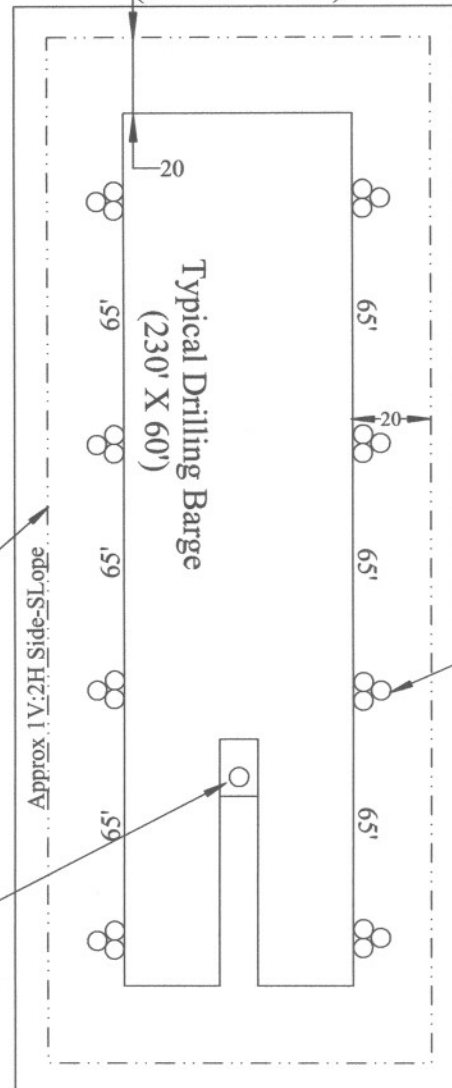

3-PILE CLUSTERS (8 TOTAL)

## TYPICAL DRILLING BARGE

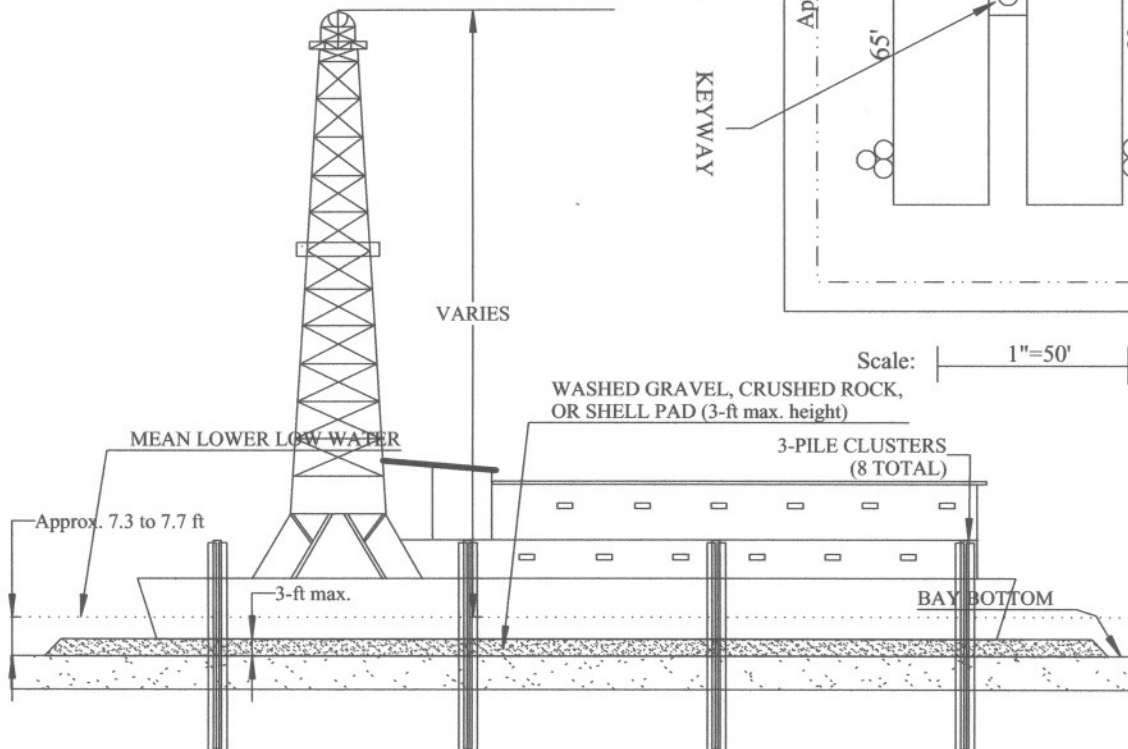

PROPOSED ST 80, WELL NO. 1 SURFACE LOCATION,  
PROPOSED PIPELINE FROM PROPOSED ST 80, WELL NO. 1  
SURFACE LOCATION TO EXISTING ST 81, WELL NO. 2 AND  
ACCESS, COPANO BAY, ARANSAS COUNTY, TEXAS



LAMAR OIL & GAS, INC.  
P.O. BOX 2197  
ROCKPORT, TEXAS 78381

Agent:  
*Permit SWG-2007-902*  
BELAIRE ENVIRONMENTAL, INC.  
P.O. Box 741 Rockport, TX 78382

April 30, 2007

Page 4 of 6

MAY 11 2007

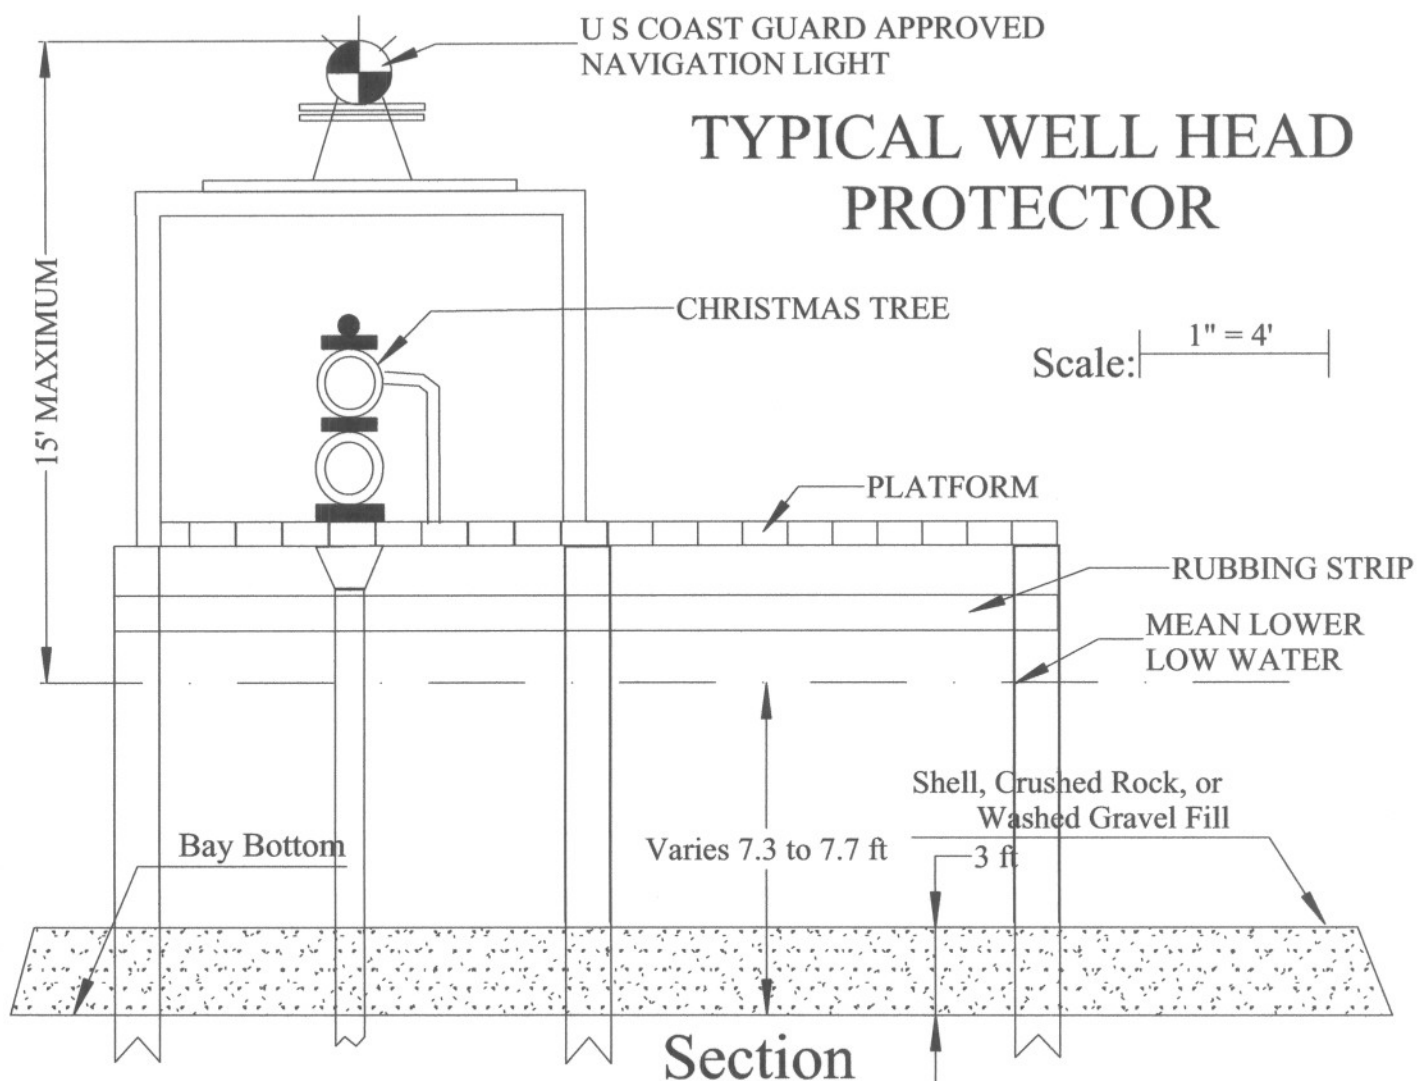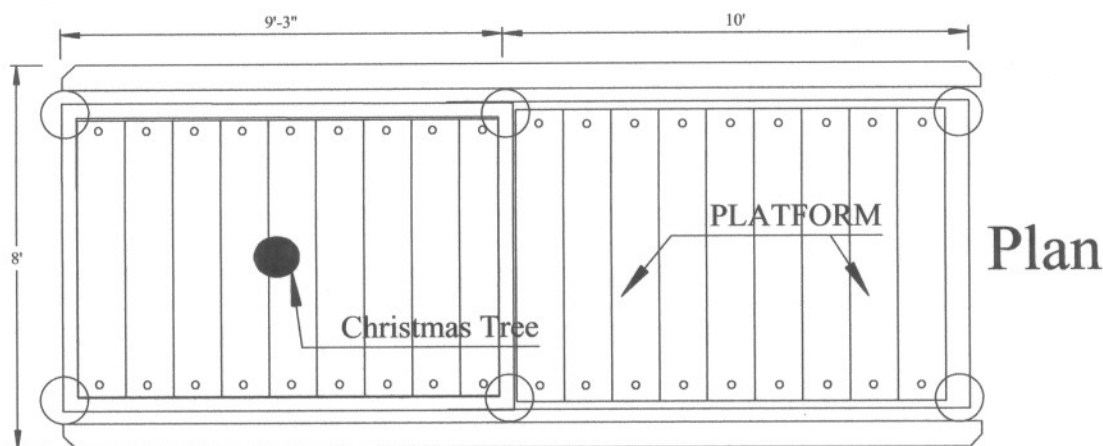

PROPOSED ST 80, WELL NO. 1 SURFACE LOCATION,  
PROPOSED PIPELINE FROM PROPOSED ST 80, WELL NO. 1  
SURFACE LOCATION TO EXISTING ST 81, WELL NO. 2 AND  
ACCESS, COPANO BAY, ARANSAS COUNTY, TEXAS


LAMAR OIL & GAS, INC.  
P.O. BOX 2197  
ROCKPORT, TEXAS 78381

Agent:  
*Permit SWC-2007-902*  
BELAIRE ENVIRONMENTAL, INC.  
P.O. Box 741 Rockport, TX 78382


April 30, 2007

Page 5 of 6

MAY 11 2007

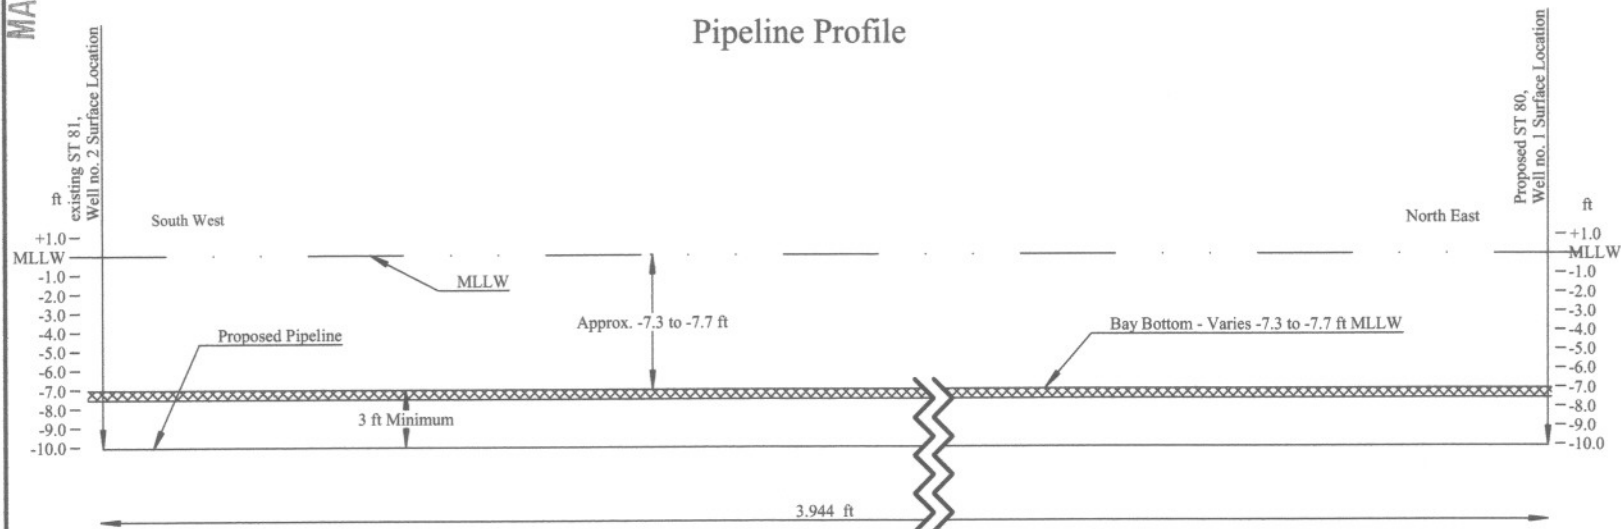

Not to scale.

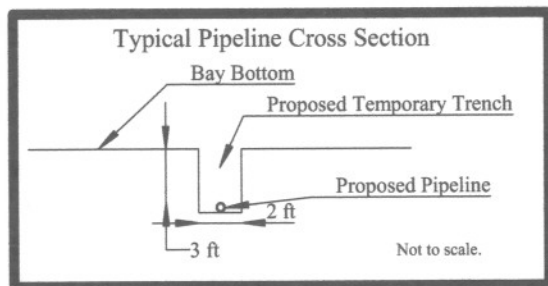

Notes: Approx. 876 cu. yds. of bay bottom material will be displaced during pipeline installation.

Pipeline is to be buried a minimum of 3 feet by disk, plowing, or jetting so as to cause a minimum of disturbance to the bottom of the bay.

For permitting only. not for construction.

Soundings are in feet, Mean Lower Low Water (MLLW) based on the tide staff at the Copano Bay Bridge in Mean Low Tide (MLT, COE Datum).

MLLW is approximately equal to +1.7 ft MLT.

Agent:  
Parrish SWG-2007-902  
BELAIRE ENVIRONMENTAL, INC.  
P.O. Box 741  
Rockport, TX 78382

Page 6 of 6

April 30, 2007

PROPOSED ST 80, WELL NO. 1 SURFACE LOCATION,  
PROPOSED PIPELINE FROM PROPOSED ST 80, WELL NO. 1  
SURFACE LOCATION TO EXISTING ST 81, WELL NO. 2 AND  
ACCESS, COPANO BAY, ARANSAS COUNTY, TEXAS

LAMAR OIL & GAS, INC.  
P.O. BOX 2197  
ROCKPORT, TEXAS 78381